


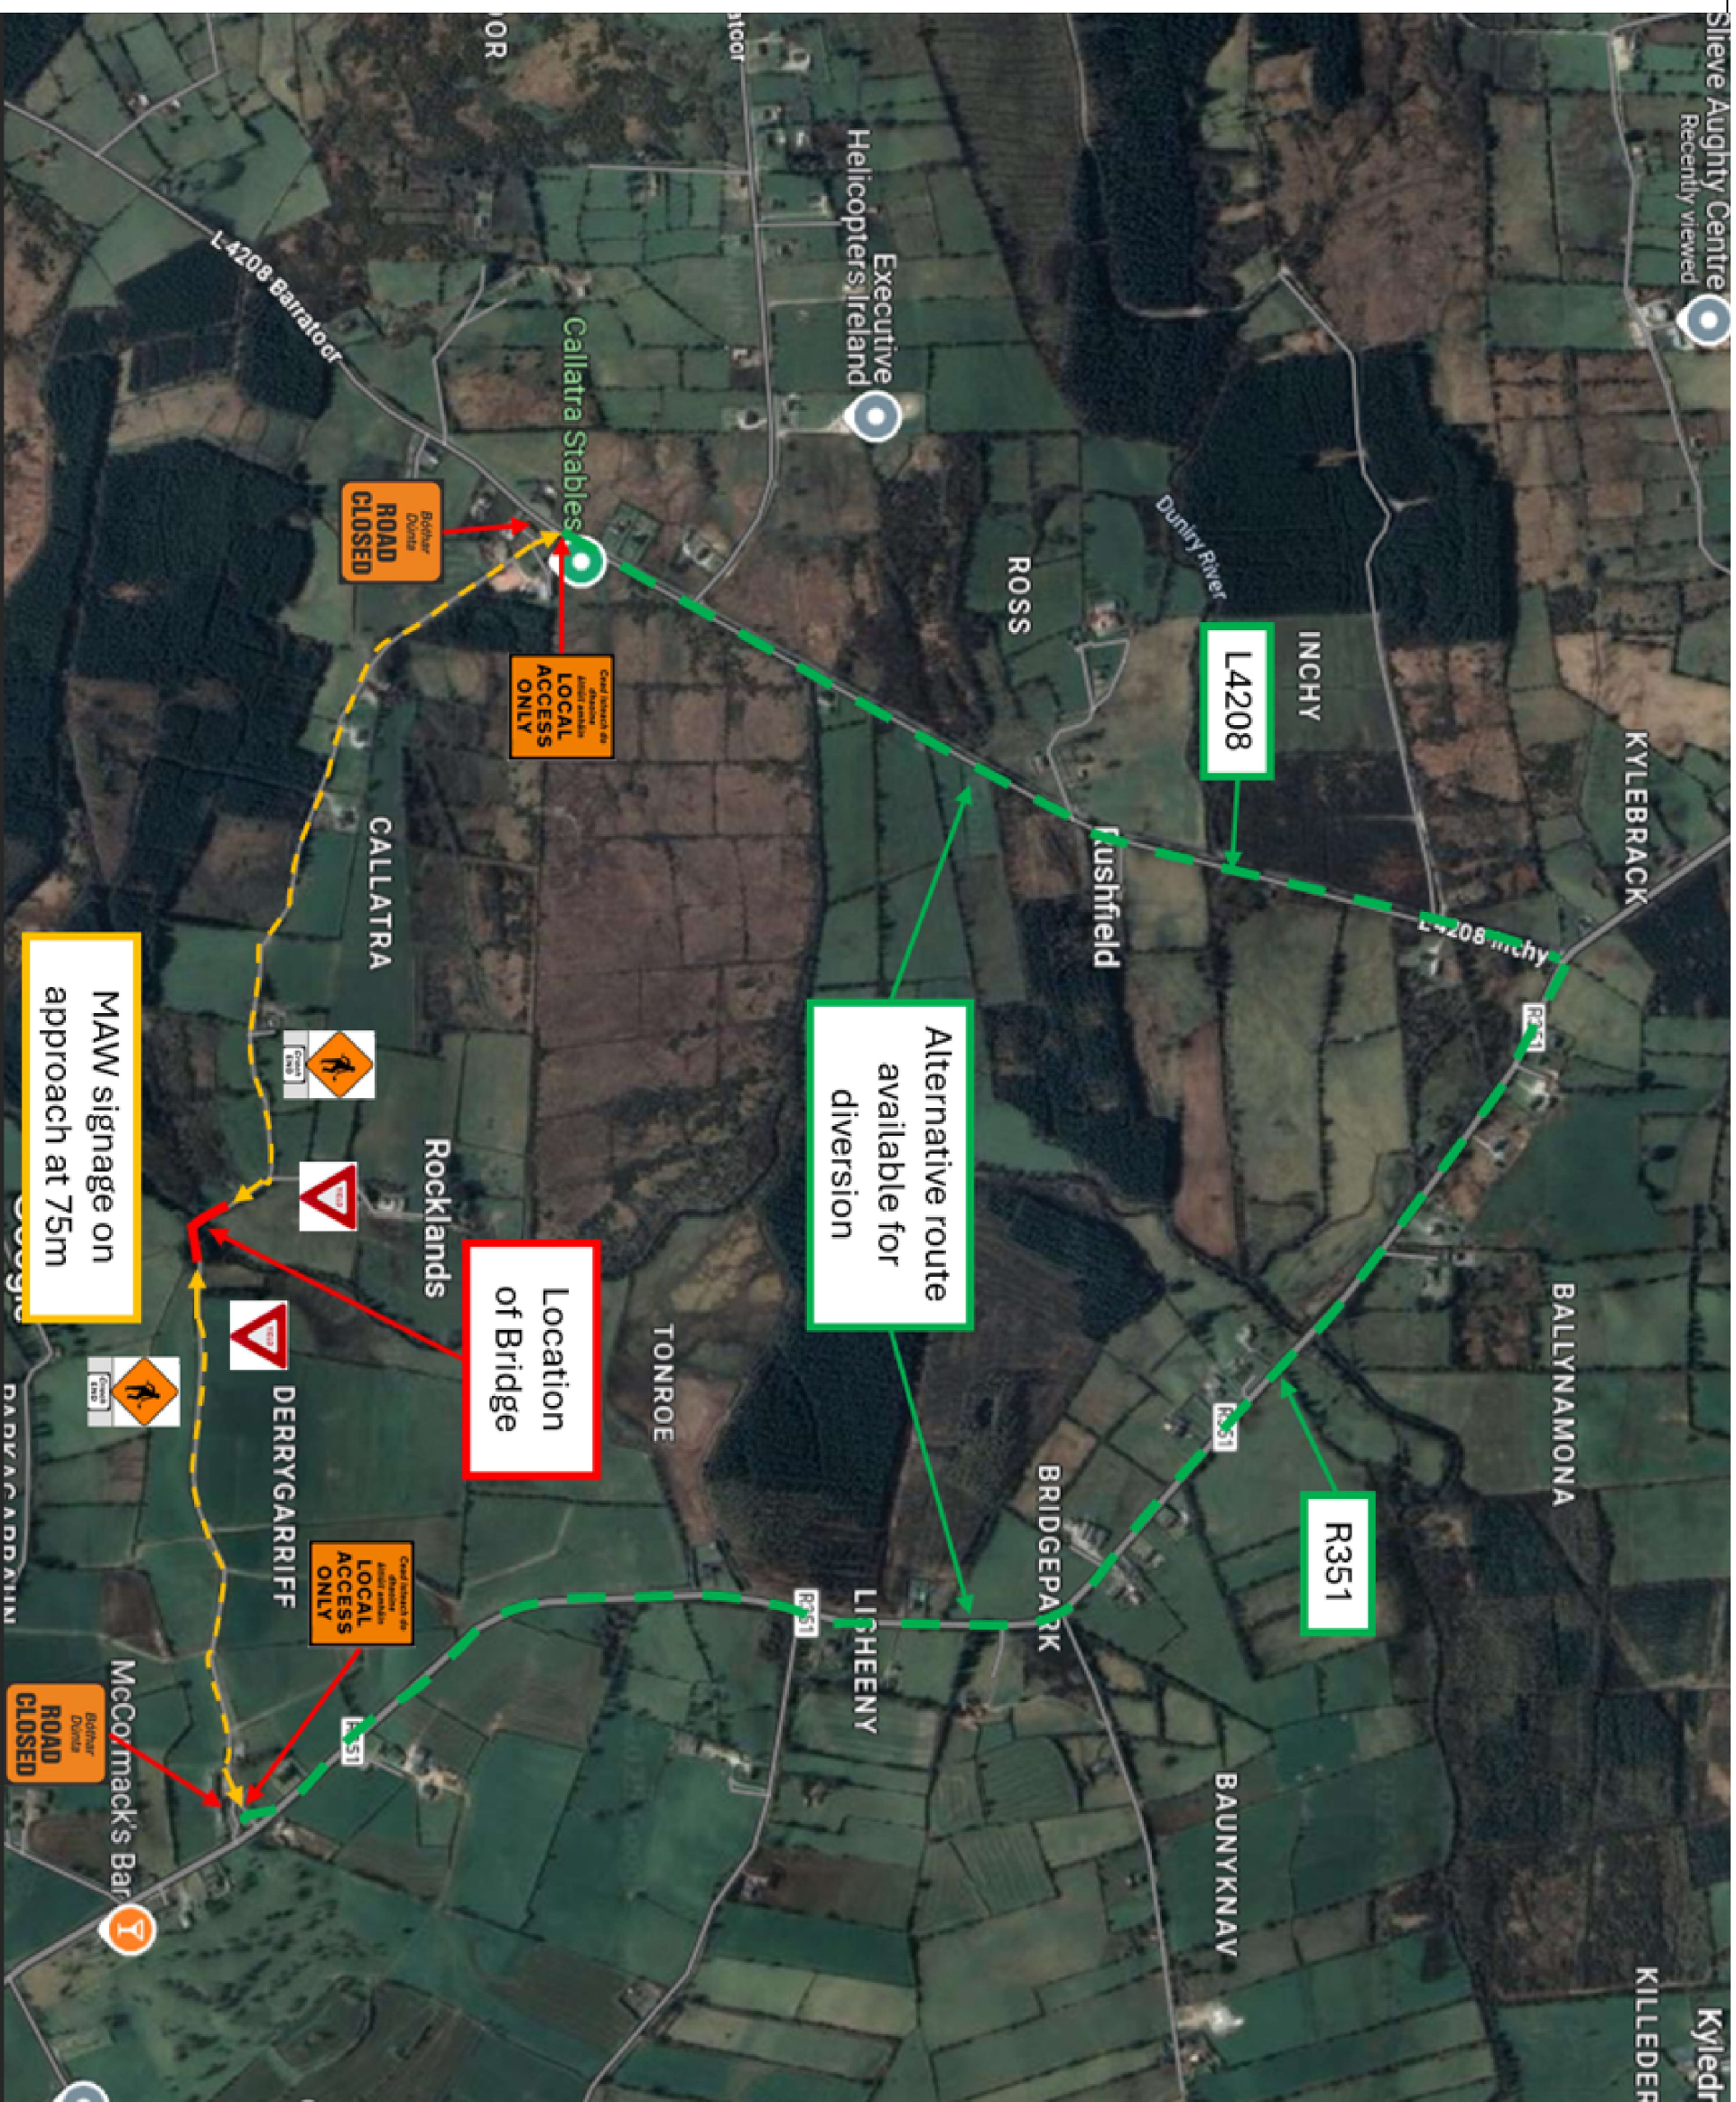

- NOTES:

1. WORKS TO BE CARRIED OUT IN ACCORDANCE WITH ALL RELEVANT AUTHORITIES & CONTRACT REQUIREMENTS;
2. EXACT SIGN POSITIONS TO BE AGREED ON SITE AND TO BE LOCATED SO NOT TO HINDER VISIBILITY;
3. ALL SIGNS TO BE REFLECTIVE
4. EXISTING STATUTORY SIGNS SHOULD BE PROTECTED IF THEY DO NOT CONFLICT WITH PROPOSED SIGNAGE, OTHERWISE STATUTORY SIGNS SHOULD BE COVERED OR TEMPORARILY RELOCATED,
5. TEMPORARY TRAFFIC SIGNALS, TEMPORARY TRAFFIC SIGNAGE, TRAFFIC DELINEATORS AND ROAD MARKING TO BE IN ACCORDANCE WITH TRAFFIC SIGNS MANUAL (DEPARTMENT OF TRANSPORT, NOVEMBER 2010)

[illegible]