

NORTH



LEGEND

PROPOSED DOUBLE YELLOW

PROPOSED LOADING BAY

PROPOSED BOX JUNCTION

PROPOSED BUS STOP

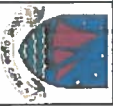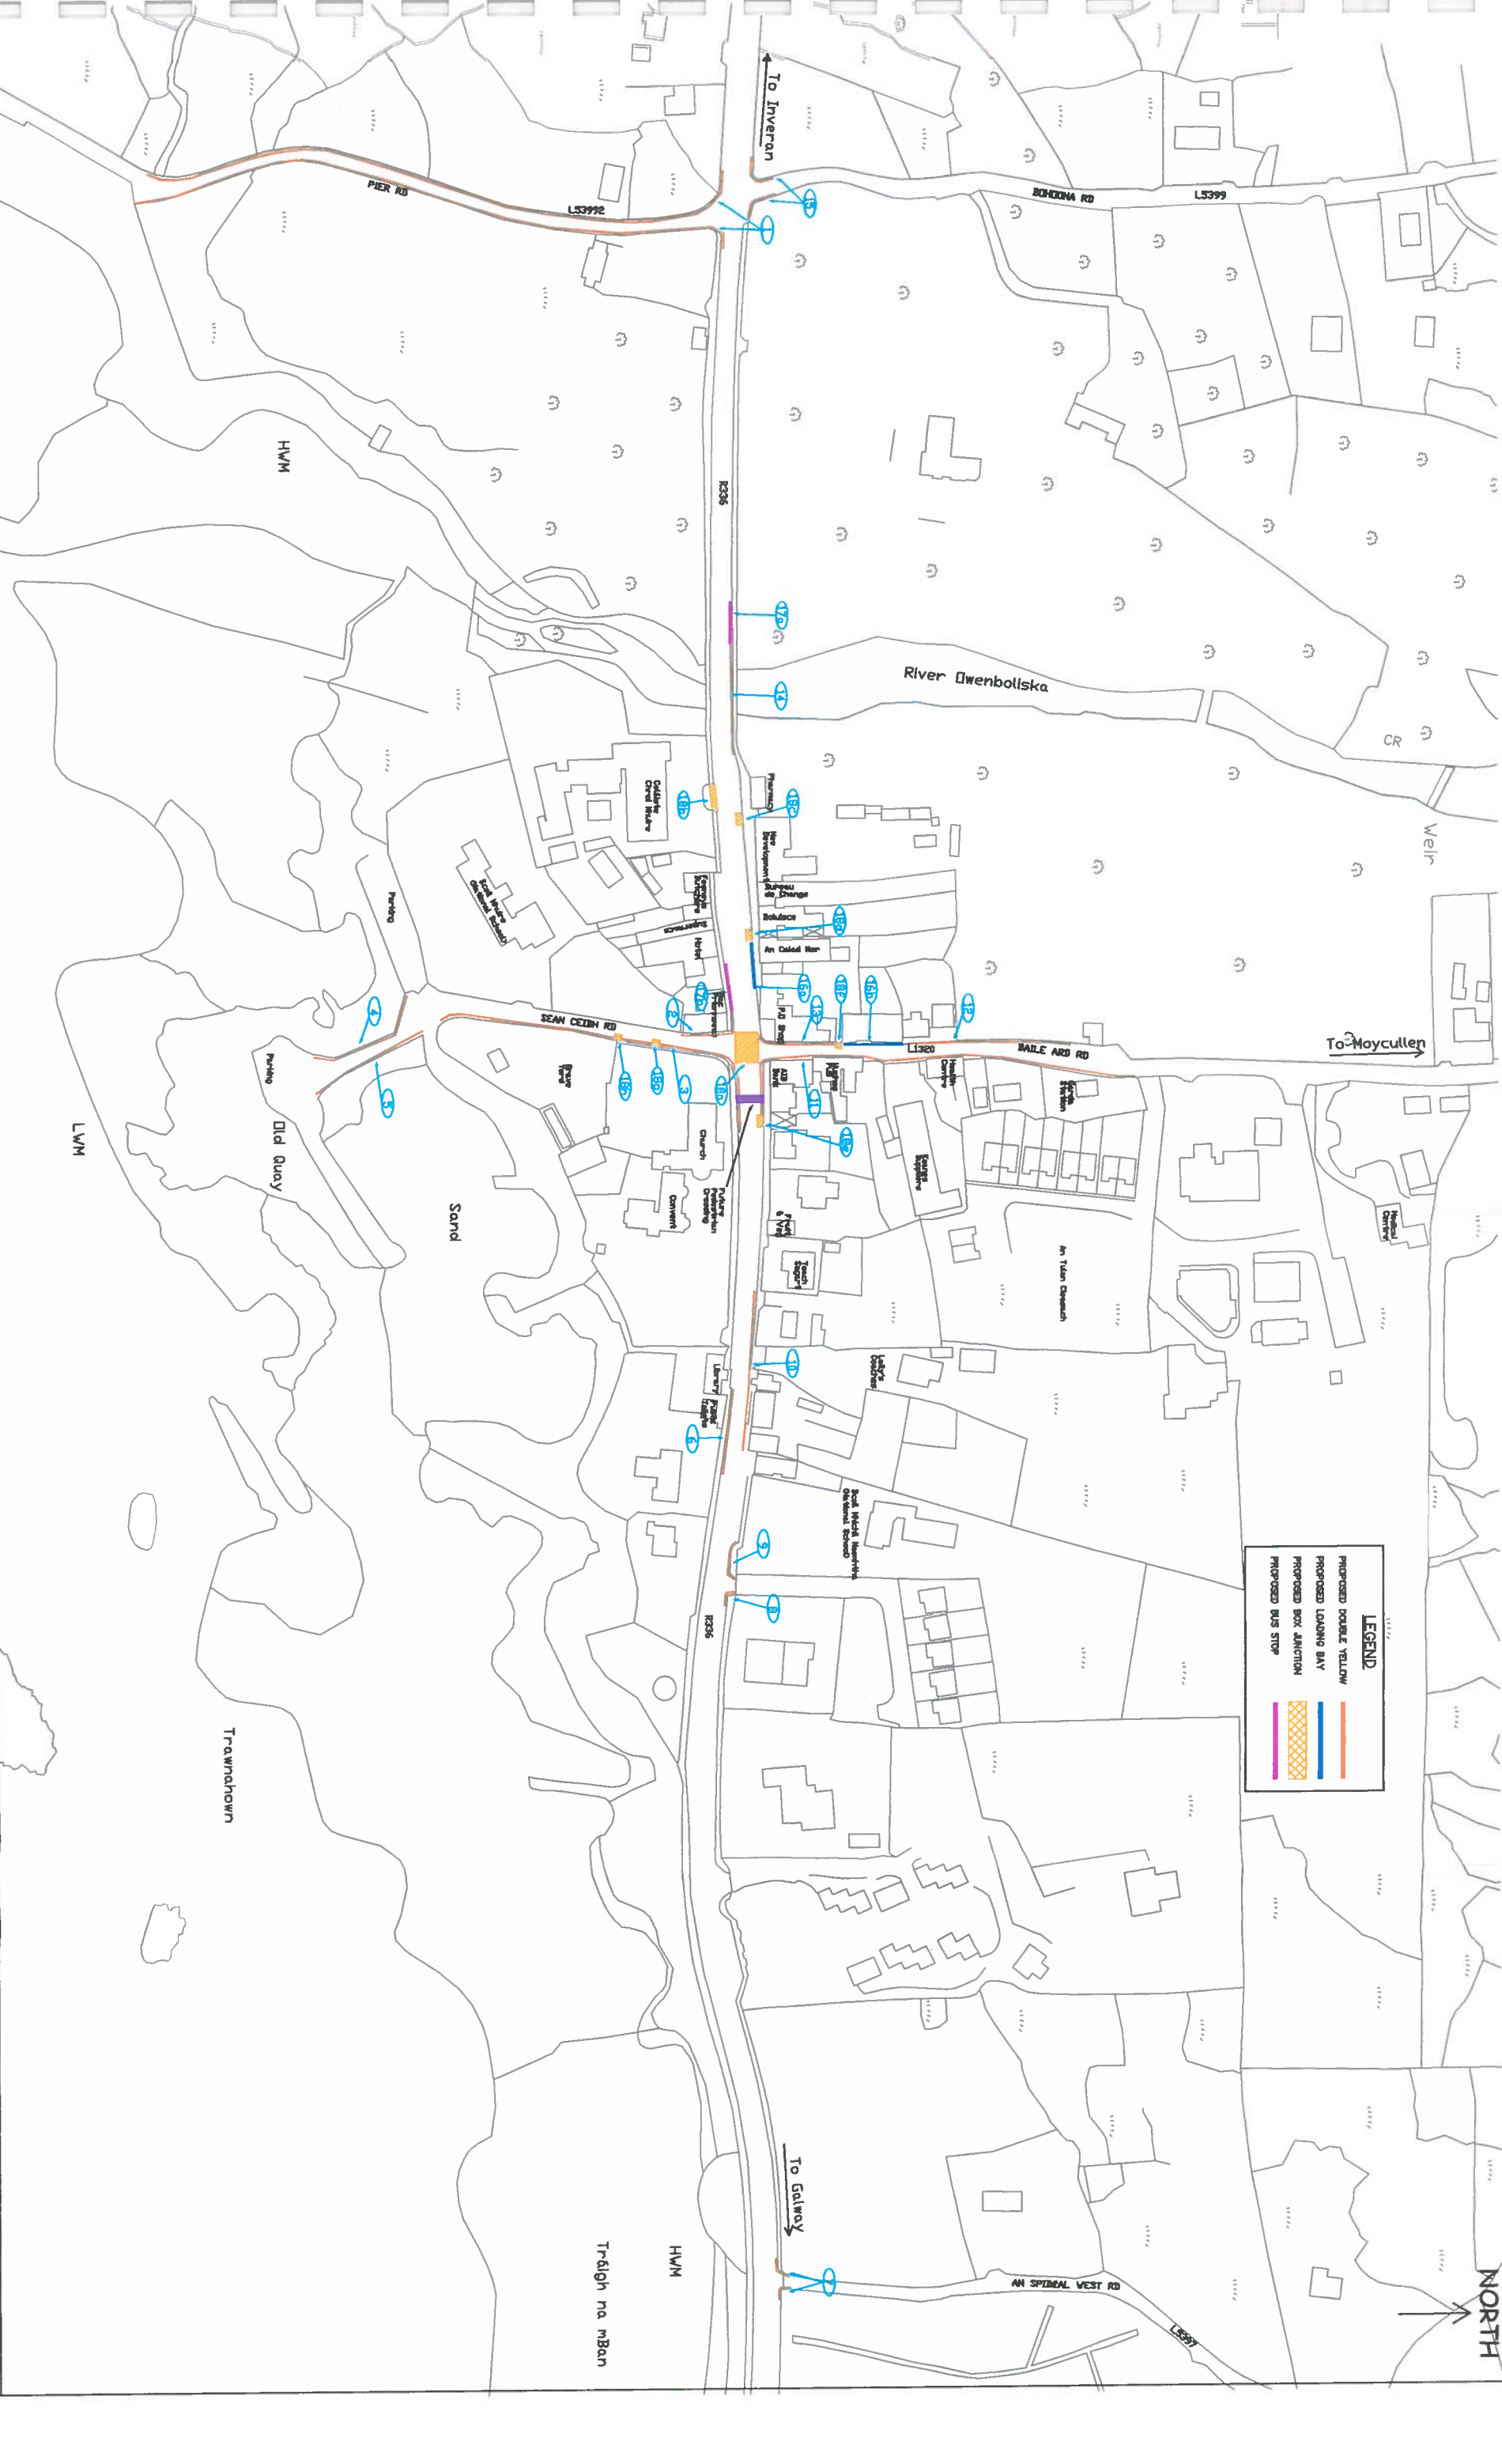

Road Design Team,
Galway County Council,
County Hall,
Prospect Hill,
Galway.

John Morgan B.E. M.I.E.I.
Director of Services,
Roads & Transportation.

Comhairle Chontae na Gaillimhe

REVISION	DATE	MADE BY	DESCRIPTION

PROJECT	SPIDAL TRAFFIC MANAGEMENT PLAN		
COMPONENT	TRAFFIC MANAGEMENT PLAN		
TITLE	TRAFFIC MANAGEMENT PLAN		
DRAWN BY	A.F.	FILE NO.	ST112
CHECKED BY	E.M.	SCALE	1:2500
DATE	19.11.2006	STANDARD NO.	001