


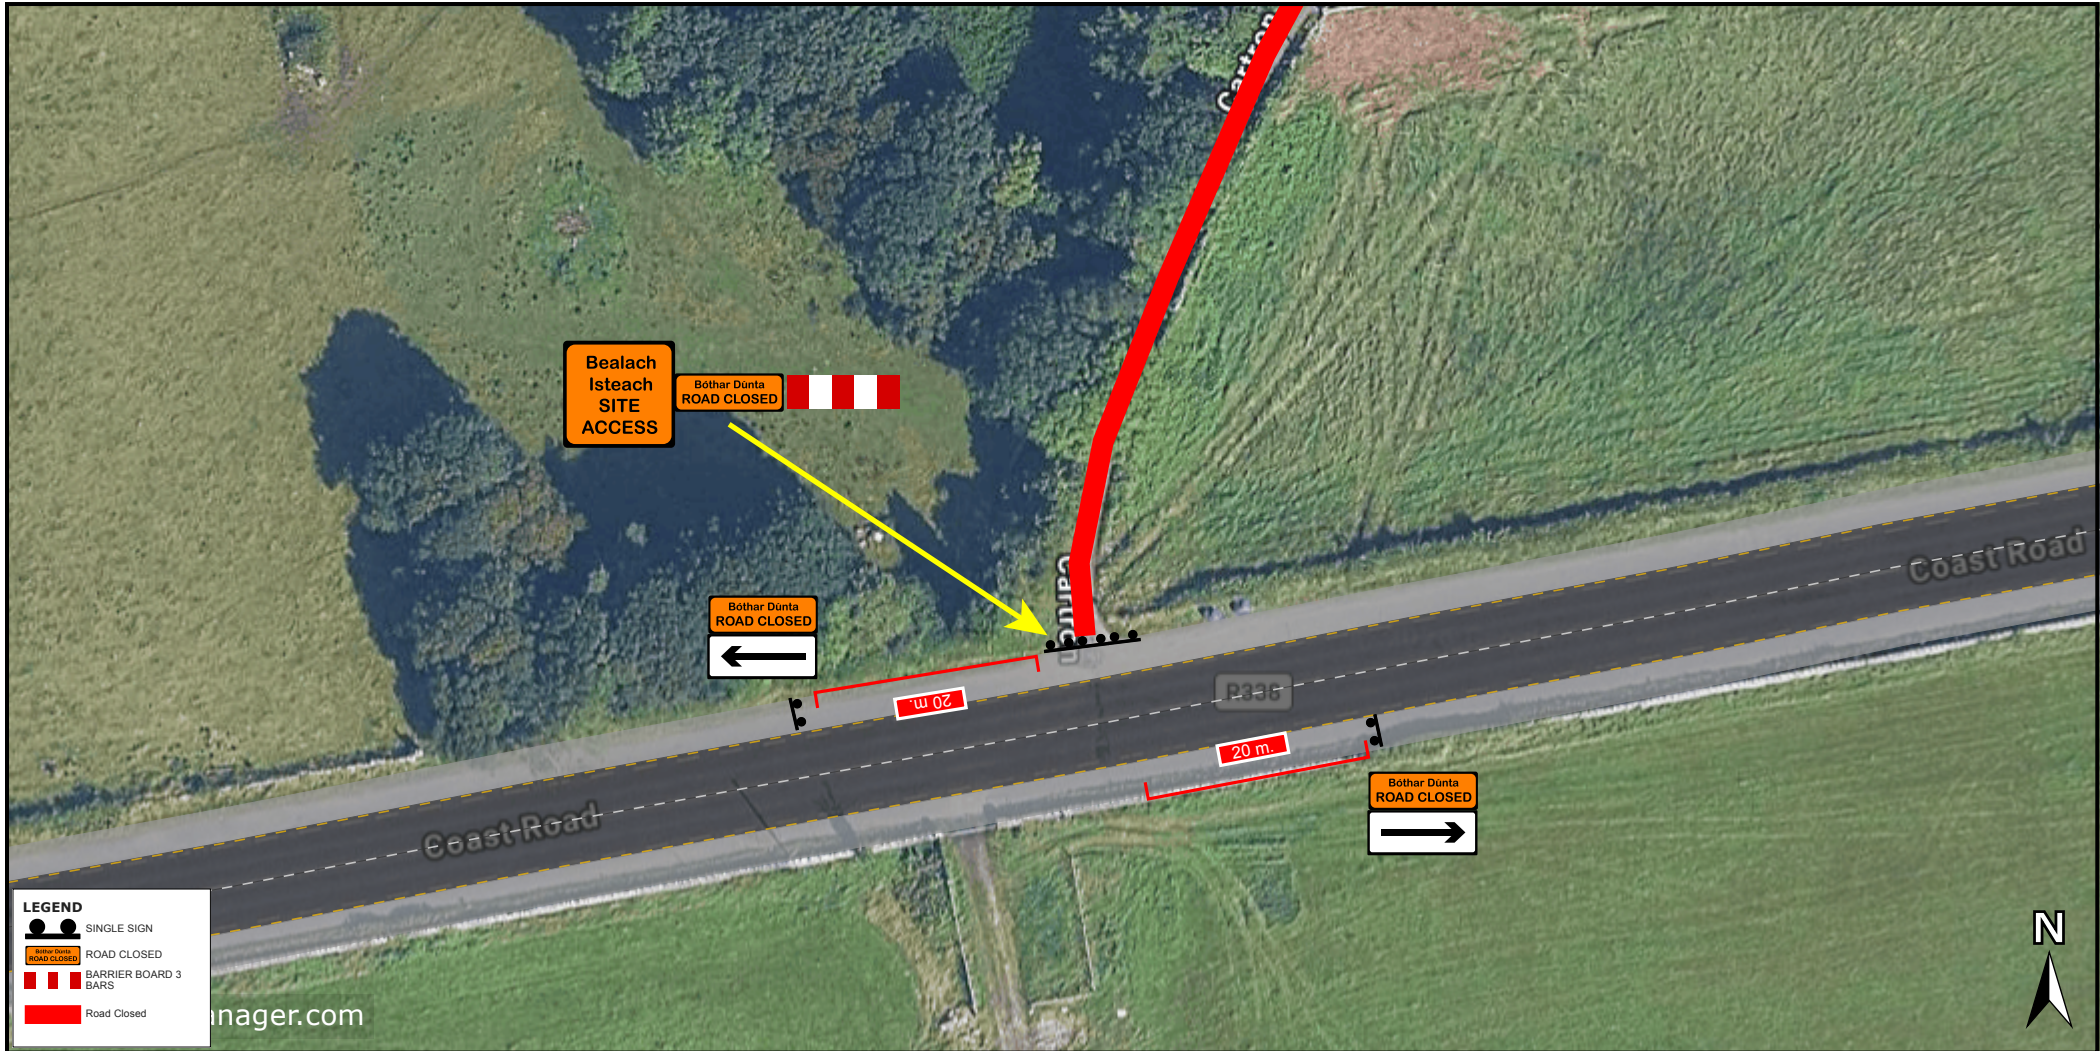

Plan #:		Location: T26.014 ENTRANCE POINTS		Title:	
Notes:				On-Site Contact:	
				Site Induction:	Date Drawn:
				License #:	Drawn By: Colm Riordan
Posted Speed:	Reduced Speed:	Revision:	Signature:	Date and Time of Project:	

Scale 1:700