



PRELIMINARY DESIGN

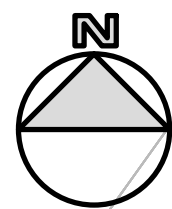

- NOTES**
1. This drawing is the property of CCC. This drawing should not be relied on or used in circumstances other than those for which it was originally prepared and for which CCC was commissioned.
 2. No part of this document may be reproduced or transmitted in any form or stored in any retrieval system of any nature without the written permission of CCC as copyright holder expect as agreed for use on the project for which the document was originally issued. Do not scale. Use figured dimensions only. Co-ordinate system used is Irish Transverse Mercator.


- LEGEND**
- Road centreline
 - Existing edge of road
 - Existing Wall
 - Existing footpath
 - Existing pavement
 - Proposed paved island / shared surface
 - Proposed footpath
 - Proposed cycle track
 - Proposed cycle lane
 - Proposed shared use active travel path
 - Grassed area
 - Proposed raised crossing / table Ramp
 - Red coloured pavement
 - Controlled crossing red tactile paving
 - Uncontrolled crossing buff tactile paving
 - Corduroy paving to TII: CC-SCD-01103
 - SRTS pencil bollards
 - Proposed belisha beacons
 - Existing street lighting column
 - Proposed street lighting column
 - Proposed delineator

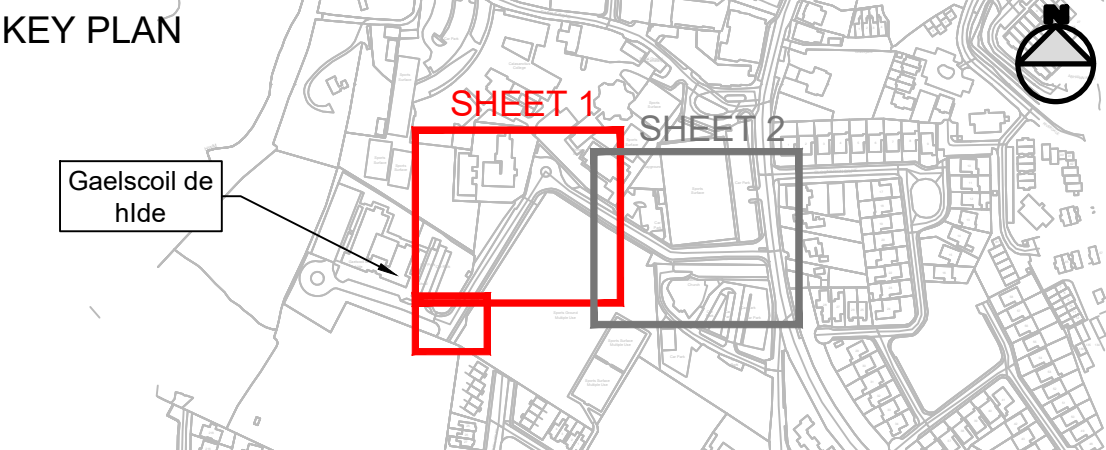

REV	DATE	DESCRIPTION	BY	CHK	APD
P01	06/08/2025	PRELIMINARY	YC	MM	SF
P00	24/06/2025	PRELIMINARY	YC	MM	SF

CLIENT / CONSULTANT


**Comhairle Chontae na Gaillimhe**
Galway County Council

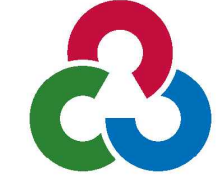**CLANDILLON**
CIVIL CONSULTING


**NTA**
Údarás Náisiúnta Iompair
National Transport Authority

**SAFE ROUTES**
TO SCHOOL


PROJECT			
GALWAY SAFE ROUTES TO SCHOOLS			
SCHEME			
ORANMORE SCHOOLS			
DRAWING TITLE			
GAELSCOIL DE HÍDE GENERAL ARRANGEMENT SHEET 1 OF 2			
PURPOSE OF ISSUE		STATUS/SUITABILITY	
PRELIMINARY		S3 - SUITABLE FOR REVIEW AND COMMENTS	
DATE		SCALE	SHEET SIZE
24/06/2025		AS SHOWN	A1
DRAWING NUMBER			REVISION
GSRTS-CCC-GA-GH-DR-C-0001			P01

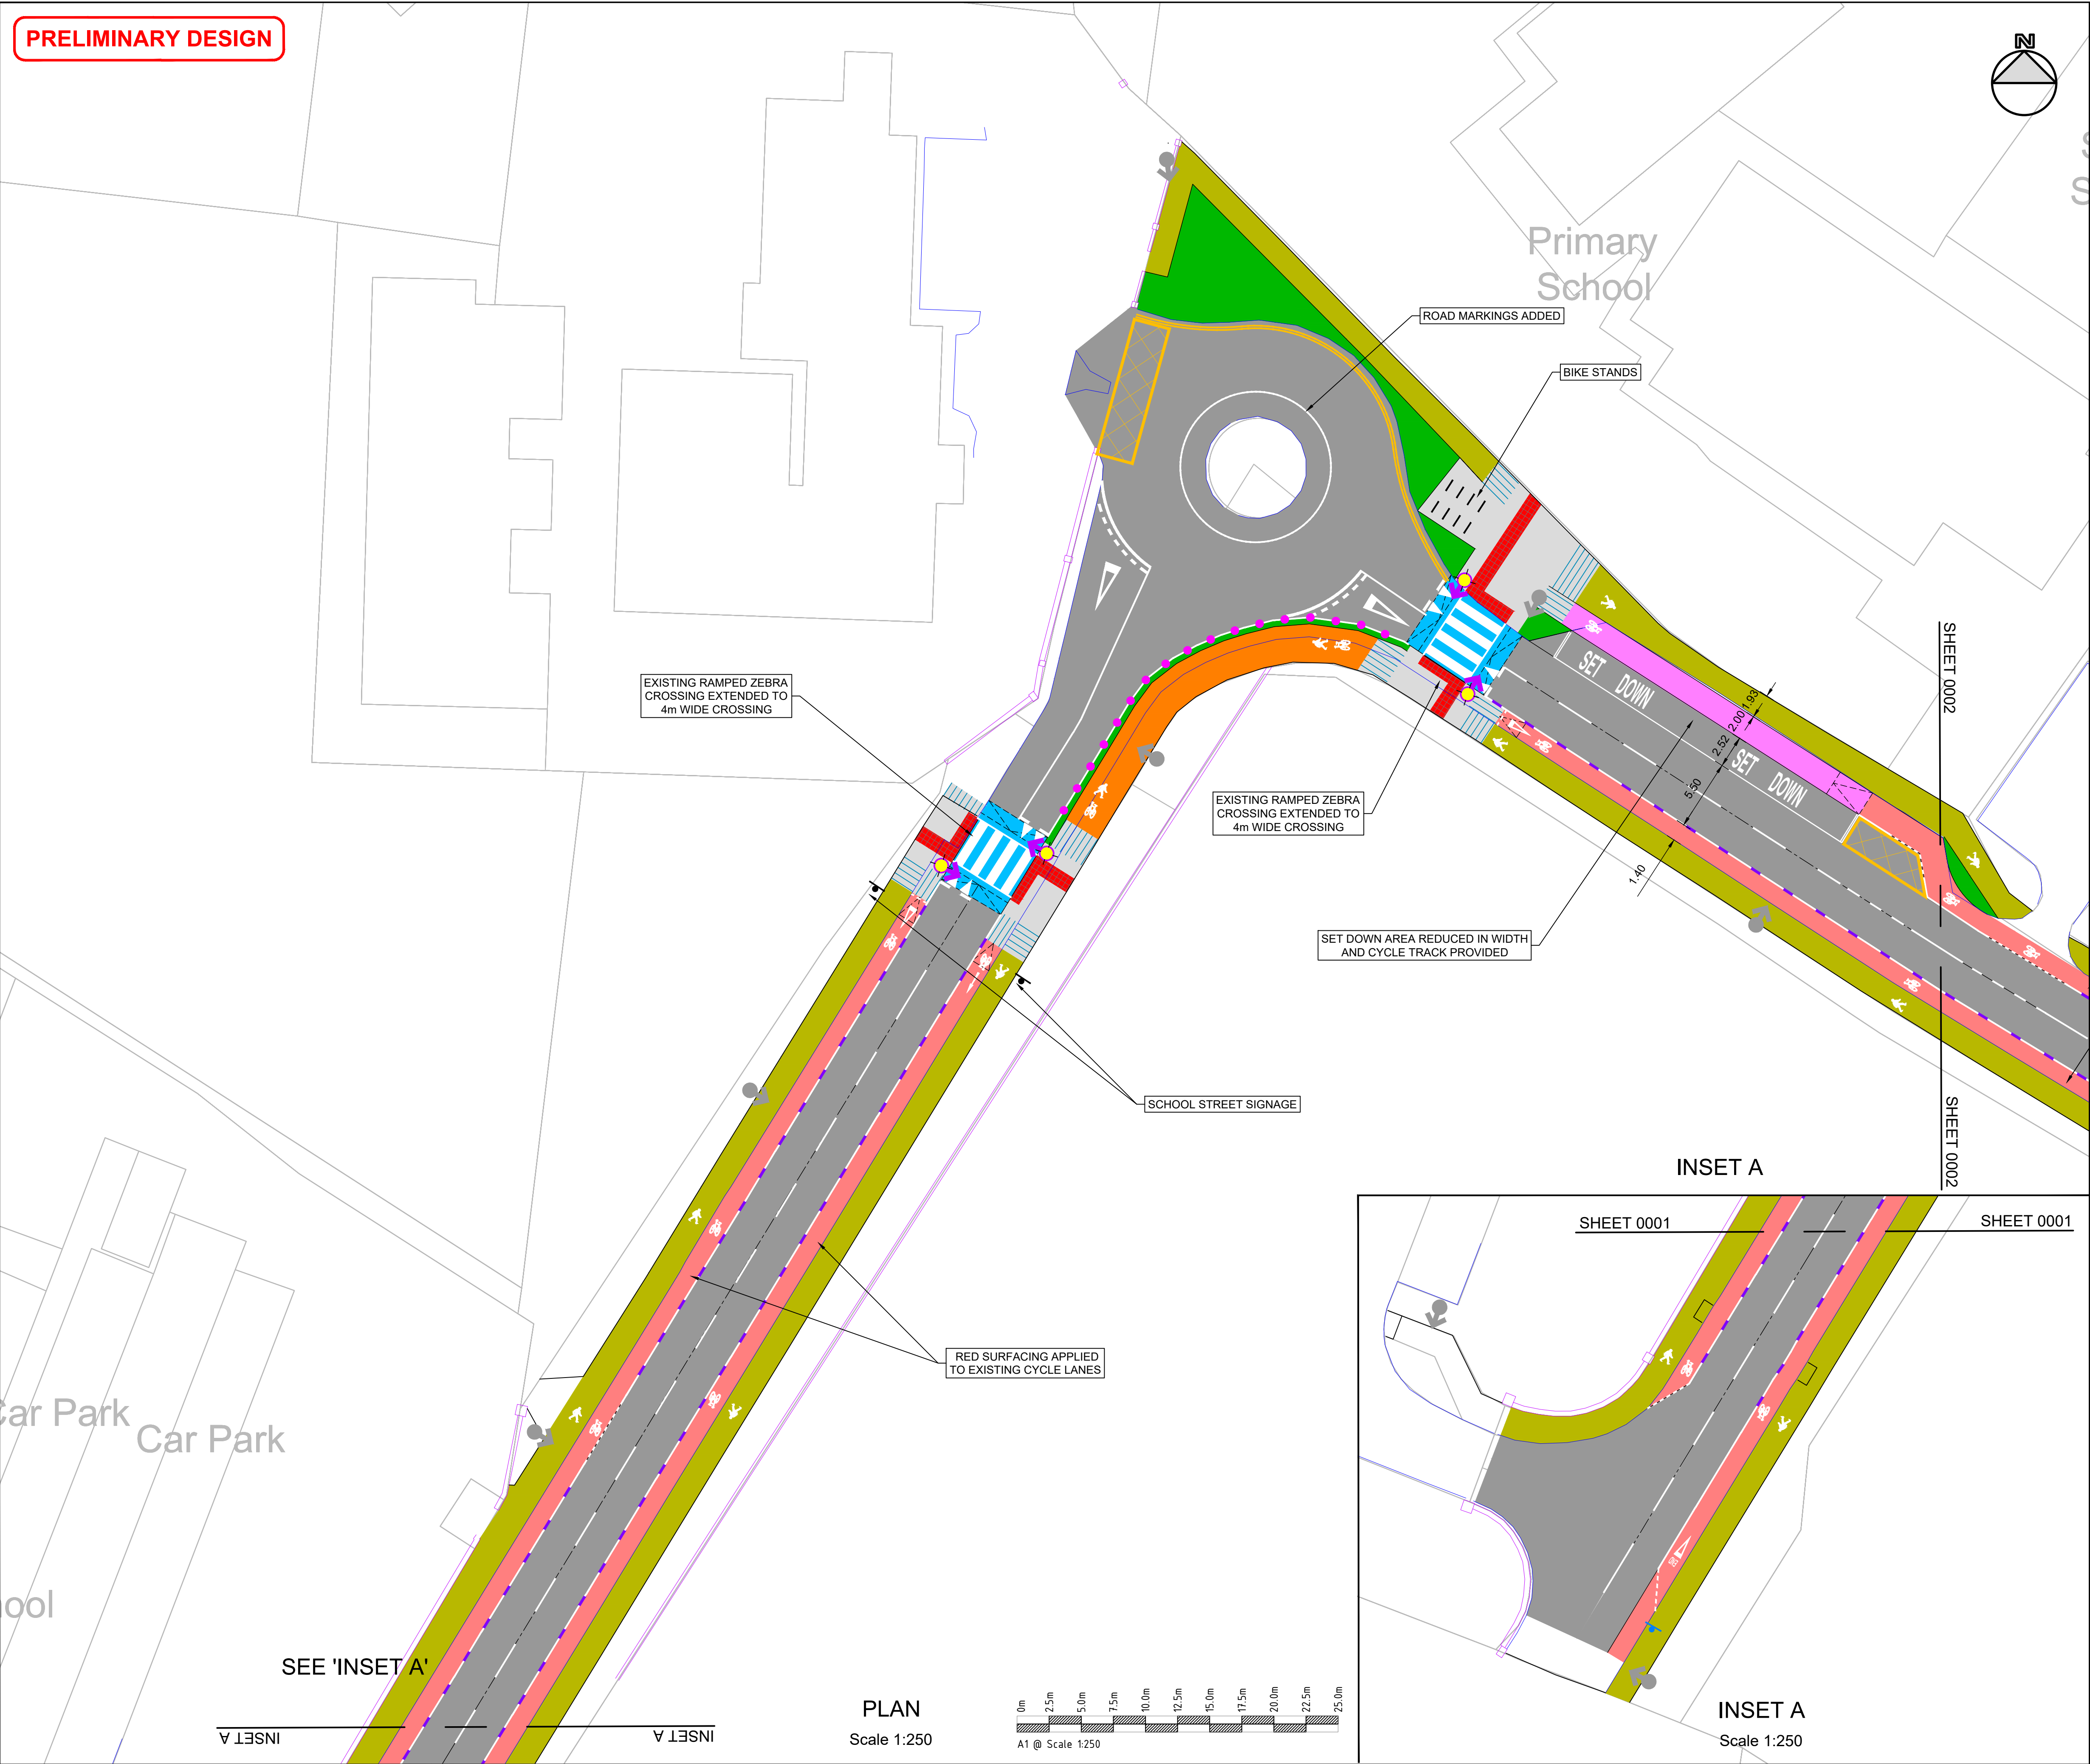

PRELIMINARY DESIGN

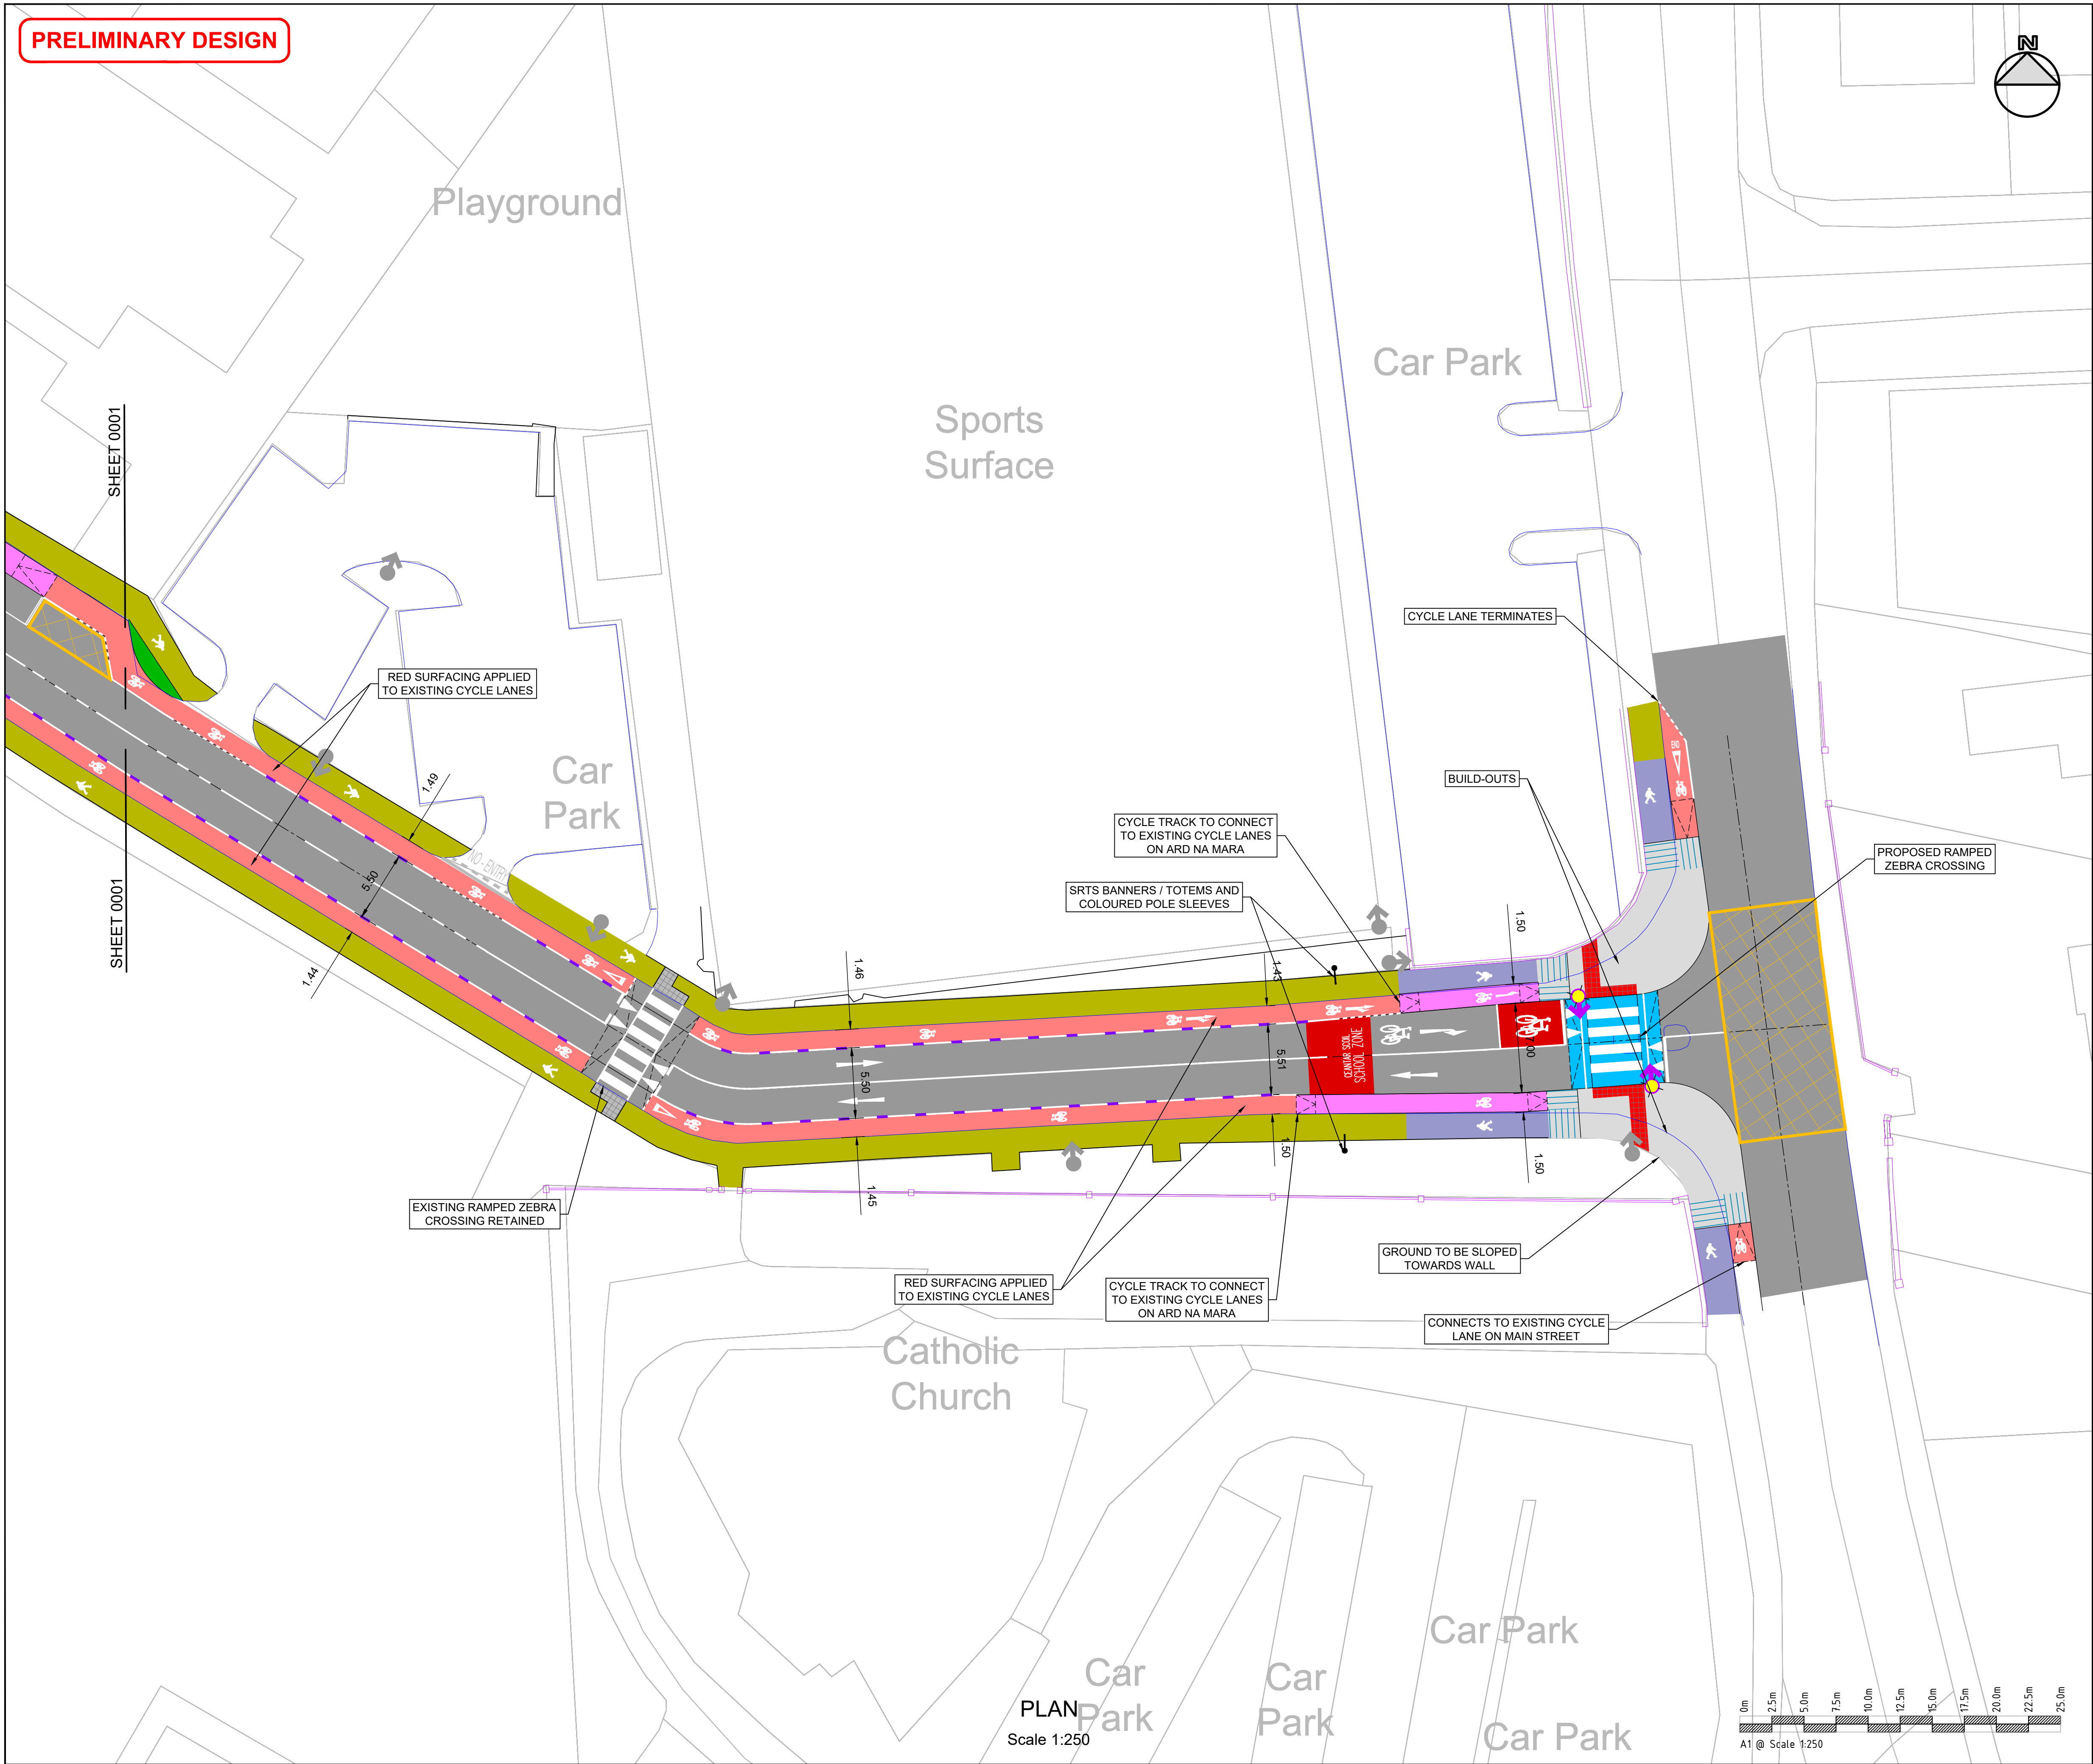


PLAN
Scale 1:250

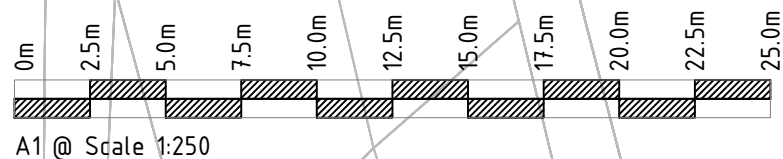

- NOTES
1. This drawing is the property of CCC. This drawing should not be relied on or used in circumstances other than those for which it was originally prepared and for which CCC was commissioned.
 2. No part of this document may be reproduced or transmitted in any form or stored in any retrieval system of any nature without the written permission of CCC as copyright holder expect as agreed for use on the project for which the document was originally issued. Do not scale. Use figured dimensions only. Co-ordinate system used is Irish Transverse Mercator.

- LEGEND
- Road centreline
 - Existing edge of road
 - Existing Wall
 - Existing footpath
 - Existing pavement
 - Proposed paved island / shared surface
 - Proposed footpath
 - Proposed cycle track
 - Proposed cycle lane
 - Proposed shared use active travel path
 - Grassed area
 - Proposed raised crossing / table Ramp
 - Red coloured pavement
 - Controlled crossing red tactile paving
 - Uncontrolled crossing buff tactile paving
 - Corduroy paving to TII: CC-SCD-01103
 - SRTS pencil bollards
 - Proposed belisha beacons
 - Existing street lighting column
 - Proposed street lighting column
 - Proposed delineator

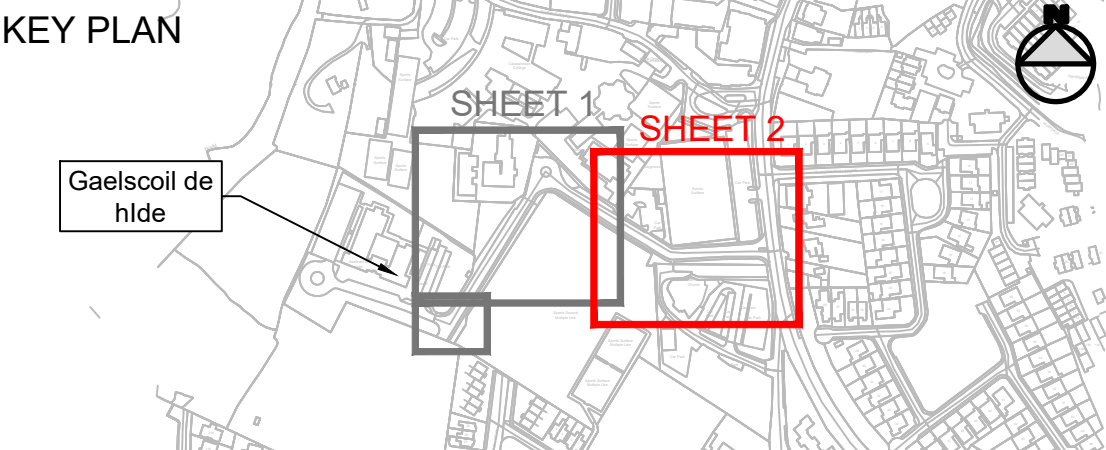

REV	DATE	DESCRIPTION	BY	CHK	APD
P01	06/08/2025	PRELIMINARY	YC	MM	SF
P00	24/06/2025	PRELIMINARY	YC	MM	SF

CLIENT / CONSULTANT

Comhairle Chontae na Gaillimhe
Galway County Council

CLANDILLON
CIVIL CONSULTING

NTA
Údarás Náisiúnta Iompair
National Transport Authority

SAFE ROUTES
TO SCHOOL

PROJECT				GALWAY SAFE ROUTES TO SCHOOLS			
SCHEME				ORANMORE SCHOOLS			
DRAWING TITLE				GAELSCOIL DE HÍDE GENERAL ARRANGEMENT SHEET 2 OF 2			
PURPOSE OF ISSUE		STATUS/SUITABILITY					
PRELIMINARY		S3 - SUITABLE FOR REVIEW AND COMMENTS					
DATE		SCALE		SHEET SIZE			
24/06/2025		AS SHOWN		A1			
DRAWING NUMBER						REVISION	
GSRTS-CCC-GA-GH-DR-C-0002						P01	